
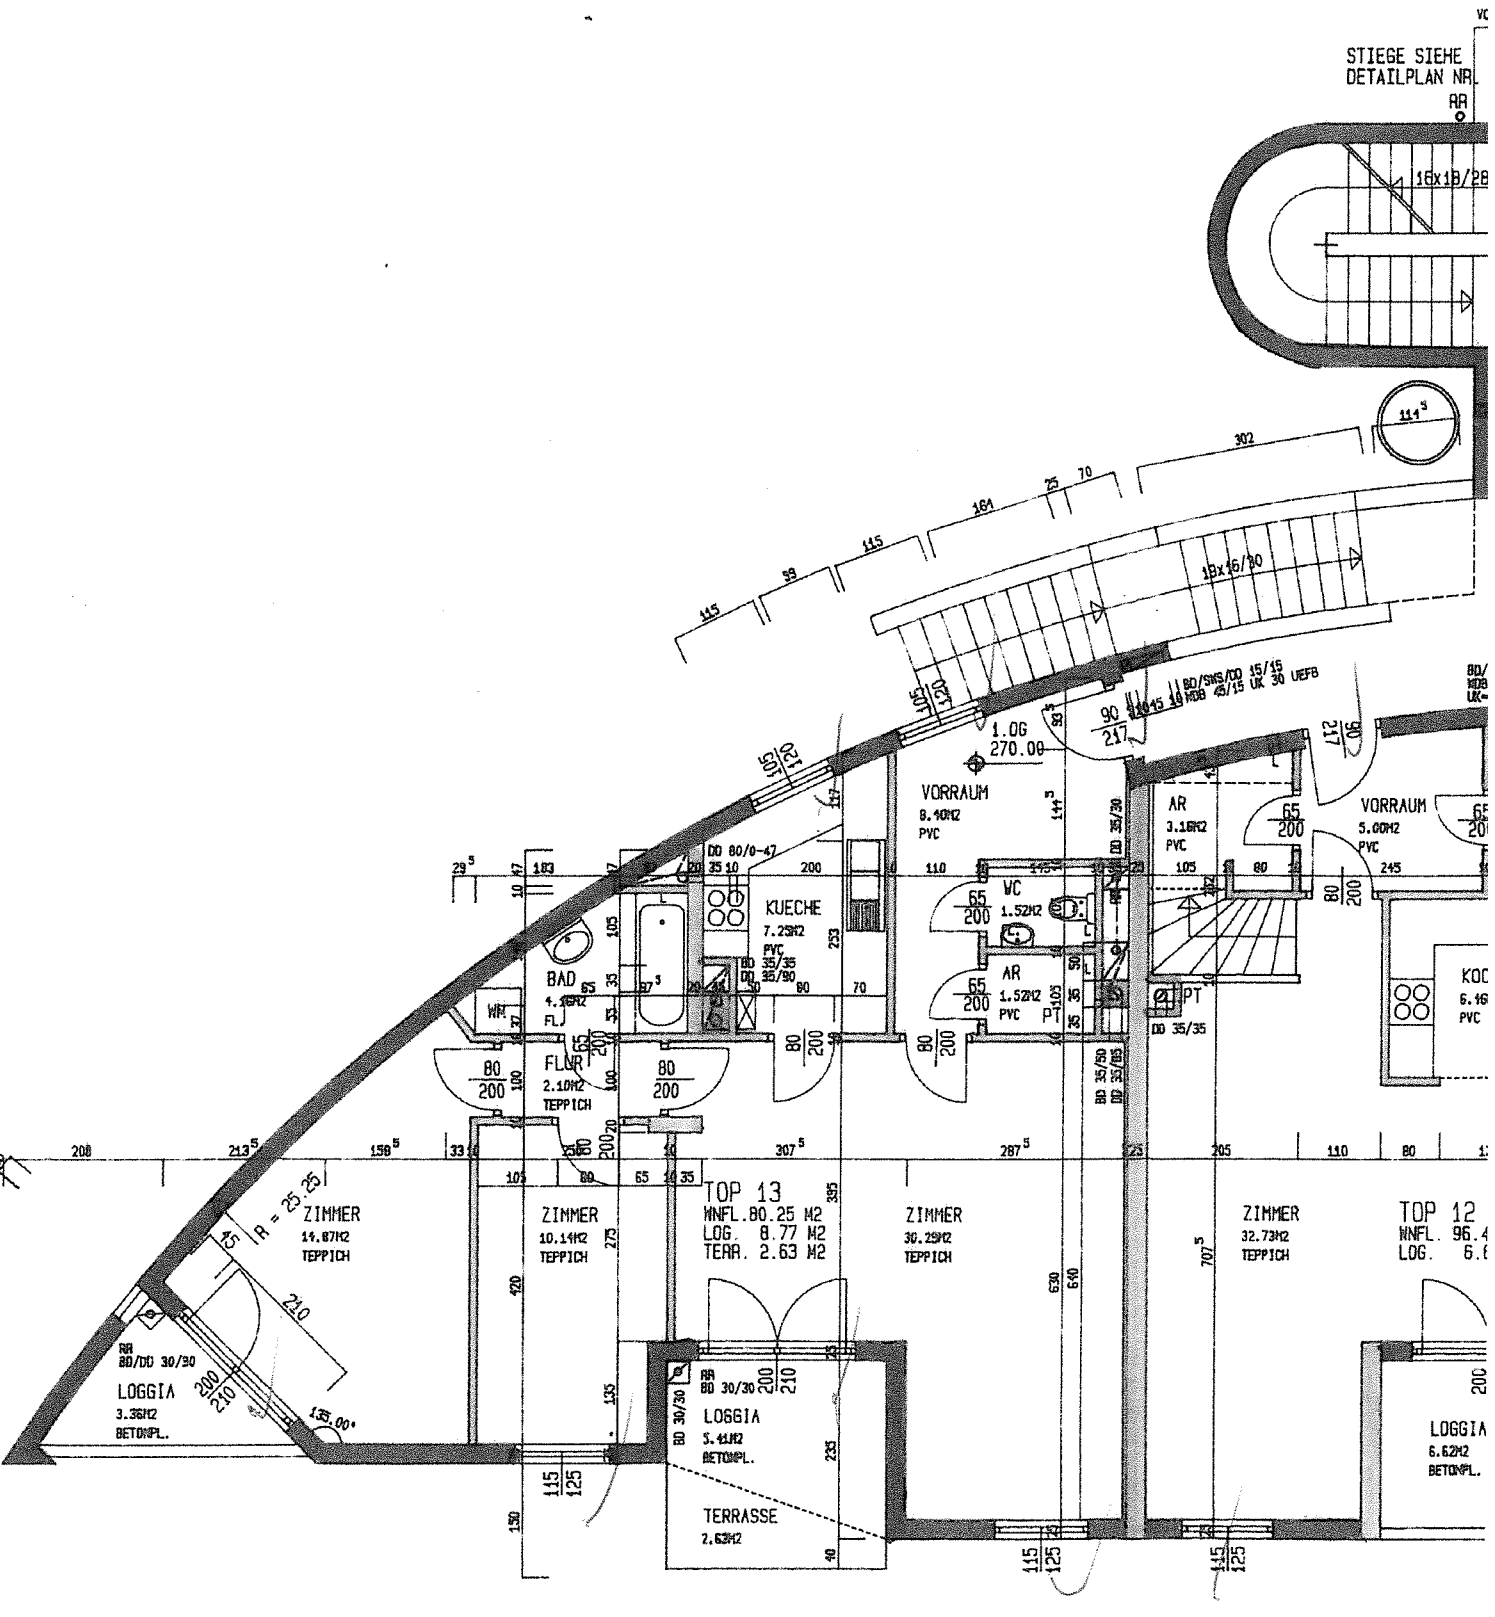


STIEGE SIEHE
DETAILPLAN NR.

RR
O

18x18/28

114⁵

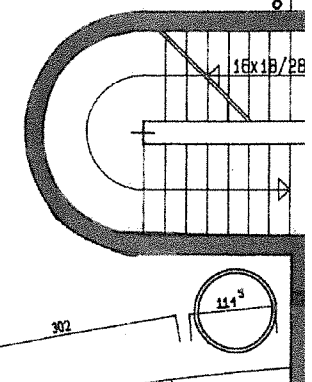

56	355	261 ⁵	125	75	41 ⁴	210	41 ²⁵	117 ⁵	125	50	25	50	125	117 ⁵	25	41	2
	411	436 ⁵			25	292 ⁵		292 ⁵		25			292 ⁵		25		25
	411	461 ⁵				292 ⁵				660							25

1. STOCK